
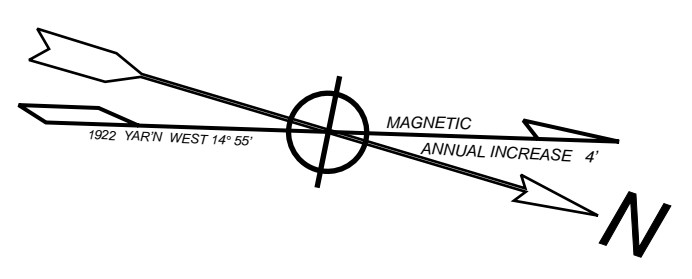


St Anthony of Padua Cemetery


Windber, Pennsylvania

Plan View

2009

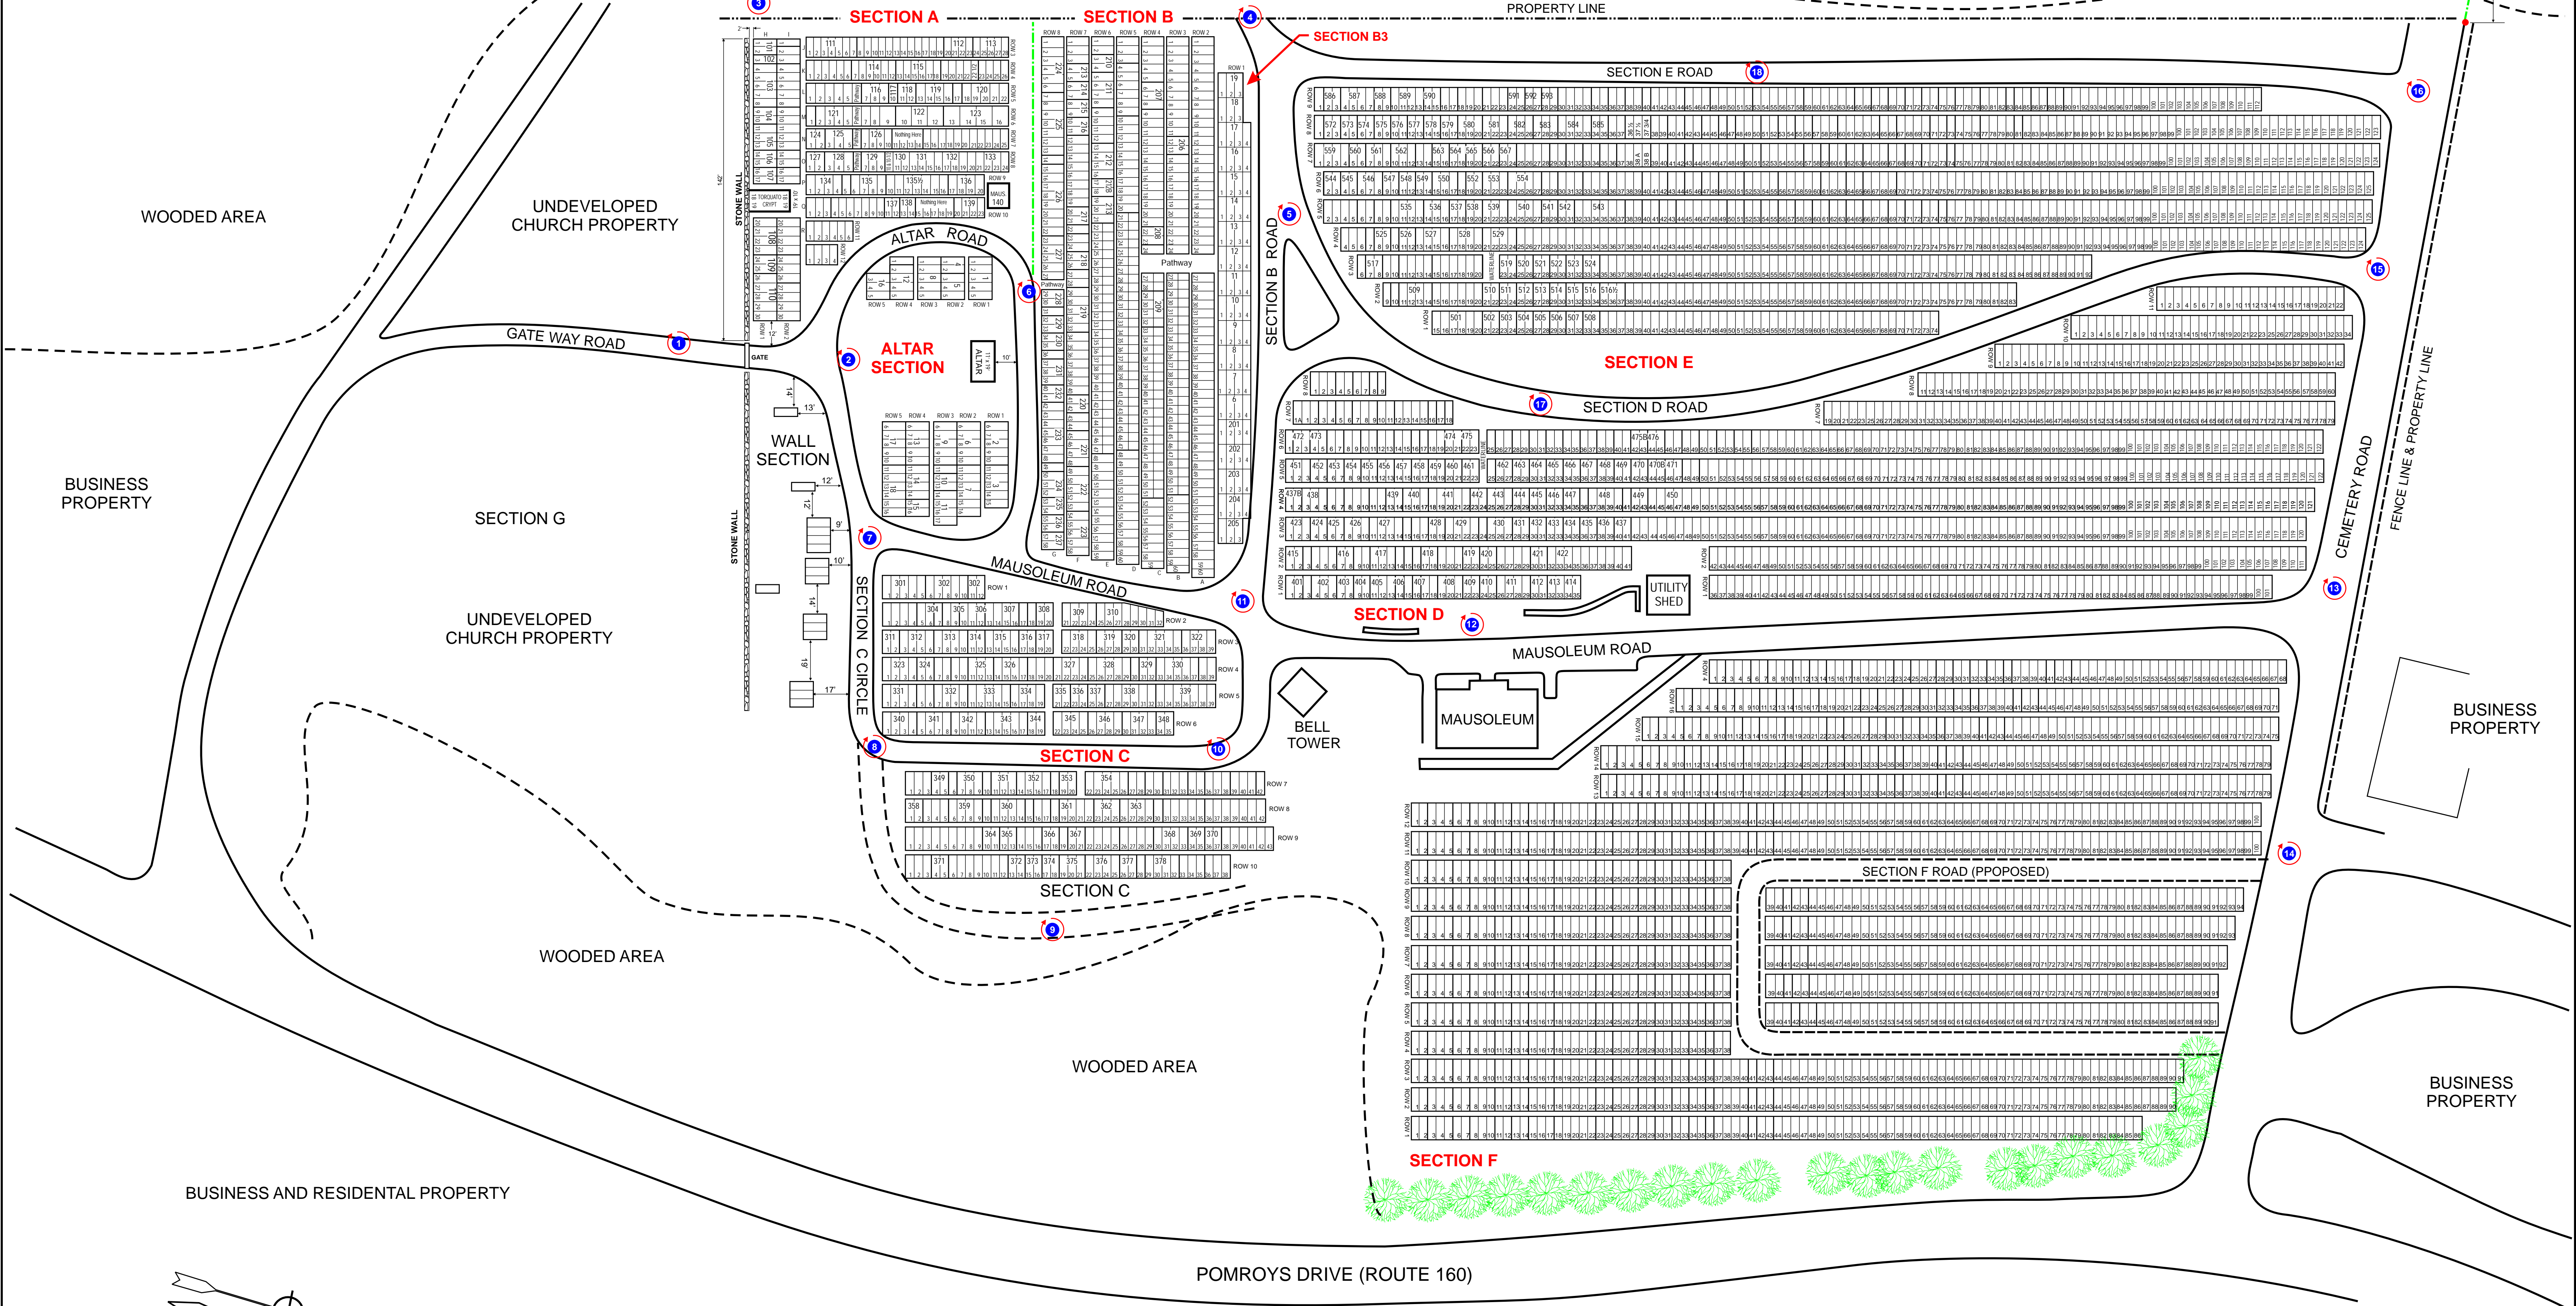

Disclaimer: The contents of this map is based on documents and information supplied by the client. Accuracy of images is not suitable for engineering purposes. TOPOGRAPHIX® assumes no responsibility for it's content.

 

St Anthony of Padua Cemetery
PLAN VIEW
 NOTE: The scale, grave location and measurements shown are for general reference use only. This is not a site surveyed document.
 Scale 1"= 35'
 Sheet 1 of 8
 Copyright © 2009 by TOPOGRAPHIX®

SECTION E

SECTION D

SECTION B ROAD

SECTION B3

ROW 1

19	18	17	16	15	14	13	12	11	10	9	8	7	6	5	4	3	2	1
1	2	3	4	5	6	7	8	9	10	11	12	13	14	15	16	17	18	19
1	2	3	4	5	6	7	8	9	10	11	12	13	14	15	16	17	18	19

ROW 2

1	2	3	4	5	6	7	8	9	10	11	12	13	14	15	16	17	18	19	20	21	22	23	24
---	---	---	---	---	---	---	---	---	----	----	----	----	----	----	----	----	----	----	----	----	----	----	----

27	28	29	30	31	32	33	34	35	36	37	38	39	40	41	42	43	44	45	46	47	48	49	50	51	52	53	54	55	56	57	58	59	60
----	----	

ROW 3

1	2	3	4	5	6	7	8	9	10	11	12	13	14	15	16	17	18	19	20	21	22	23	24
---	---	---	---	---	---	---	---	---	----	----	----	----	----	----	----	----	----	----	----	----	----	----	----

27	28	29	30	31	32	33	34	35	36	37	38	39	40	41	42	43	44	45	46	47	48	49	50	51	52	53	54	55	56	57	58	59	60
----	----	

ROW 4

1	2	3	4	5	6	7	8	9	10	11	12	13	14	15	16	17	18	19	20	21	22	23	24
---	---	---	---	---	---	---	---	---	----	----	----	----	----	----	----	----	----	----	----	----	----	----	----

27	28	29	30	31	32	33	34	35	36	37	38	39	40	41	42	43	44	45	46	47	48	49	50	51	52	53	54	55	56	57	58	59
----	----	

ROW 5

1	2	
---	---	---	---	---	---	---	---	---	----	----	

ROW 6

1	2	3	4	5	6	7	8	9	10	11	12	13	14	15	16	17	18	19	20	21	22	23	24	25	26	27	28	29	30	31	32	33	34	35	36	37	38	39	40	41	42	43	44	45	46	47	48	49	50	51	52	53	54	55	56	57	58	59
---	---	---	---	---	---	---	---	---	----	----	

ROW 7

1	2	3	4	5	6	7	8	9	10	11	12	13	14	15	16	17	18	19	20	21	22	23	24	25	26	27	28	29	30	31	32	33	34	35	36	37	38	39	40	41	42	43	44	45	46	47	48	49	50	51	52	53	54	55	56	57	58
---	---	---	---	---	---	---	---	---	----	----	

ROW 8

1	2	3	4	5	6	7	8	9	10	11	12	13	14	15	16	17	18	19	20	21	22	23	24	25	26	27	28	29	30	31	32	33	34	35	36	37	38	39	40	41	42	43	44	45	46	47	48	49	50	51	52	53	54	55	56	57	58
---	---	---	---	---	---	---	---	---	----	----	

Pathway

Pathway

MAUSOLEUM ROAD


ALTAR ROAD

ALTAR SECTION

SECTION C

SECTION A

SECTION B

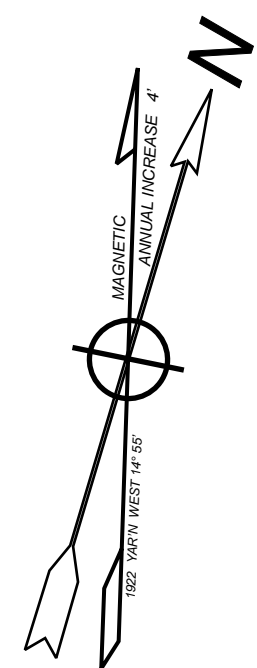

ST. ANTHONY OF PADUA CEMETERY

SECTION B


NOTE: The scale, grave location and measurements shown are for general reference use only. This is not a site surveyed document.

Scale 1"=10'

Sheet 3 of 8

Copyright © 2009 by TOPOGRAPHIX®

Disclaimer: The contents of this map is based on documents and information supplied by the client. Accuracy of images is not suitable for engineering purposes. TOPOGRAPHIX® assumes no responsibility for it's content.

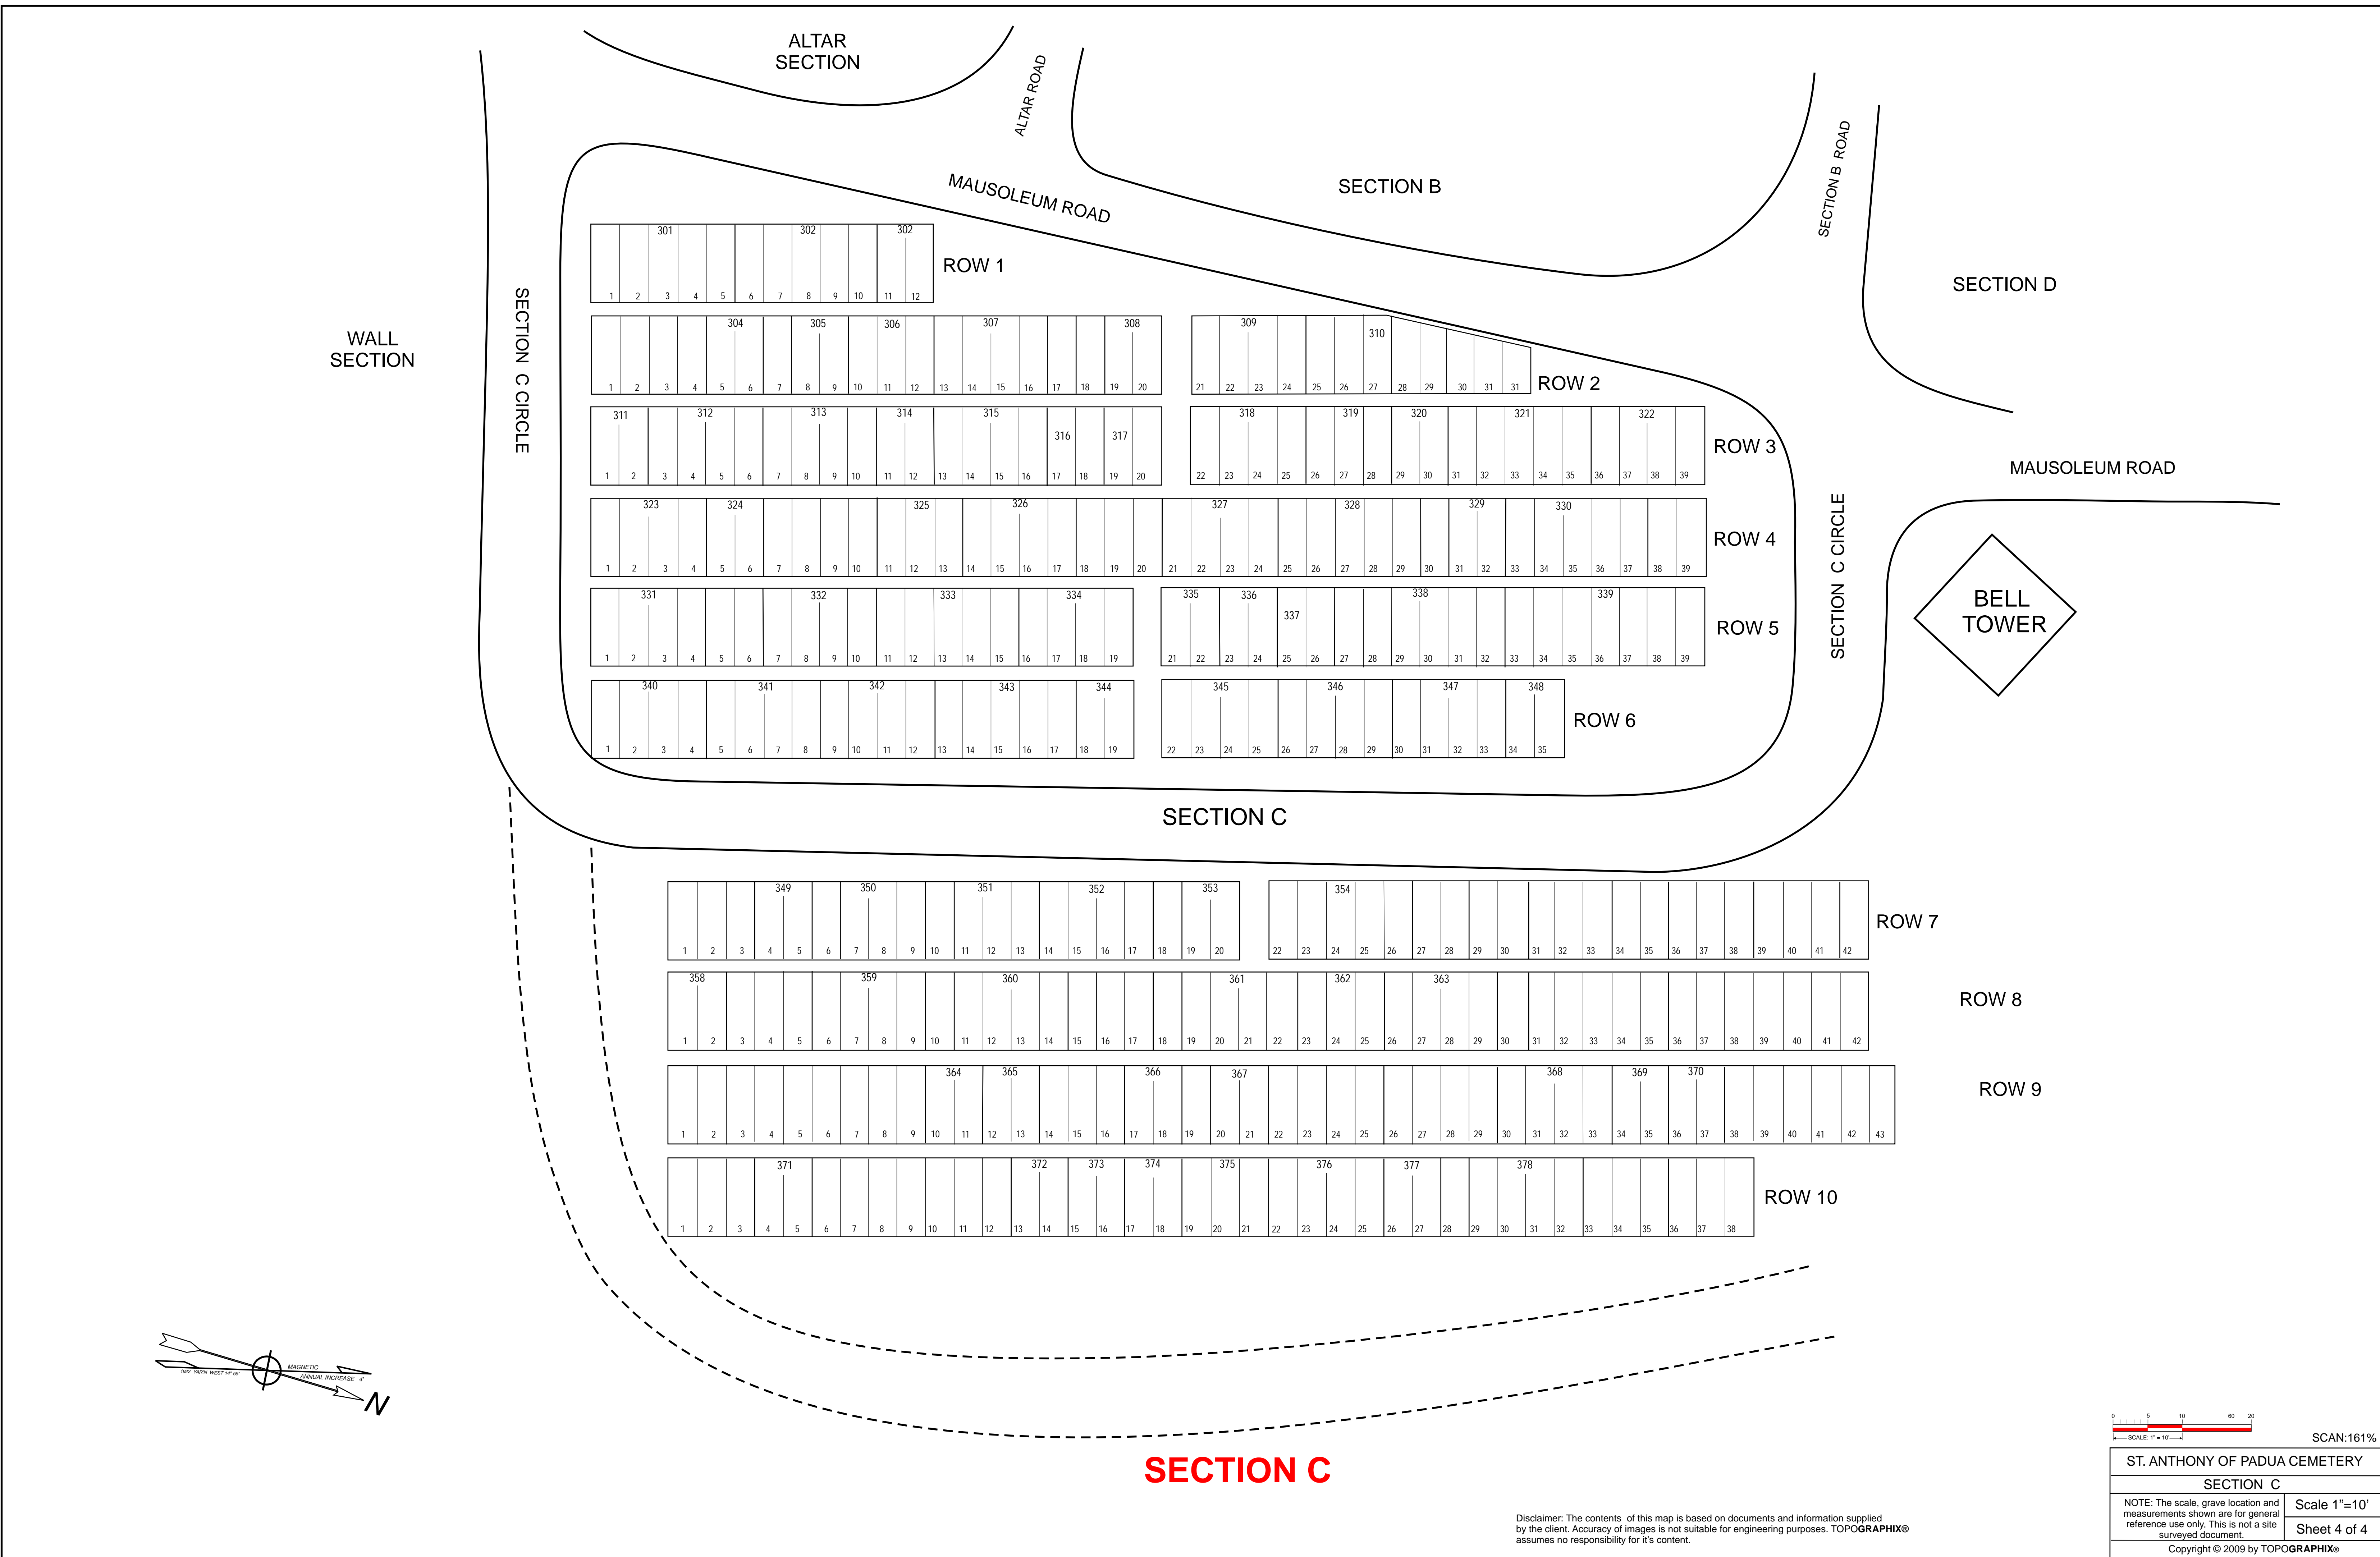

WALL SECTION

SECTION C CIRCLE

SECTION B ROAD

SECTION C CIRCLE



SECTION D

MAUSOLEUM ROAD

BELL TOWER

SECTION C

SECTION C

 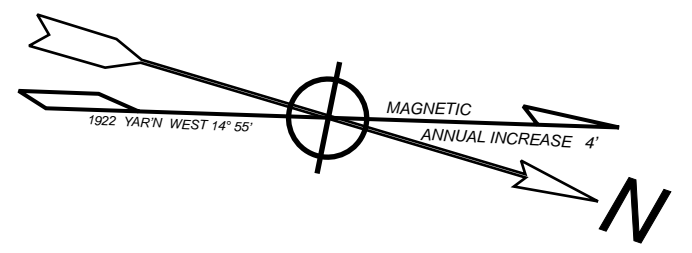

SCAN:161%

ST. ANTHONY OF PADUA CEMETERY	
SECTION C	
NOTE: The scale, grave location and measurements shown are for general reference use only. This is not a site surveyed document.	Scale 1"=10'
Sheet 4 of 4	
Copyright © 2009 by TOPOGRAPHIX®	

Disclaimer: The contents of this map is based on documents and information supplied by the client. Accuracy of images is not suitable for engineering purposes. TOPOGRAPHIX® assumes no responsibility for it's content.

SECTION B

SECTION B ROAD

SECTION E

SECTION D ROAD

CEMETERY ROAD

FENCE LINE & PROPERTY LINE

SECTION C



MAUSOLEUM ROAD

BELL TOWER

MAUSOLEUM

UTILITY SHED

SECTION D

 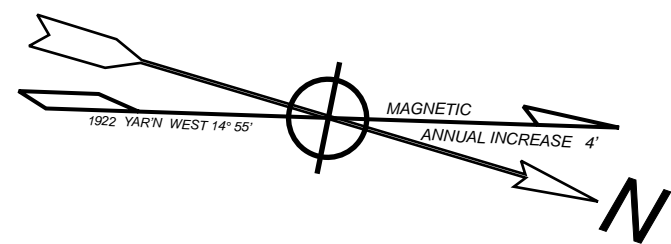

SCAN:175%

ST. ANTHONY OF PADUA CEMETERY

SECTION D


NOTE: The scale, grave location and measurements shown are for general reference use only. This is not a site surveyed document.

Scale 1"=20'

Sheet 5 of 5

Copyright © 2009 by TOPOGRAPHIX®


Disclaimer: The contents of this map is based on documents and information supplied by the client. Accuracy of images is not suitable for engineering purposes. TOPOGRAPHIX® assumes no responsibility for it's content.

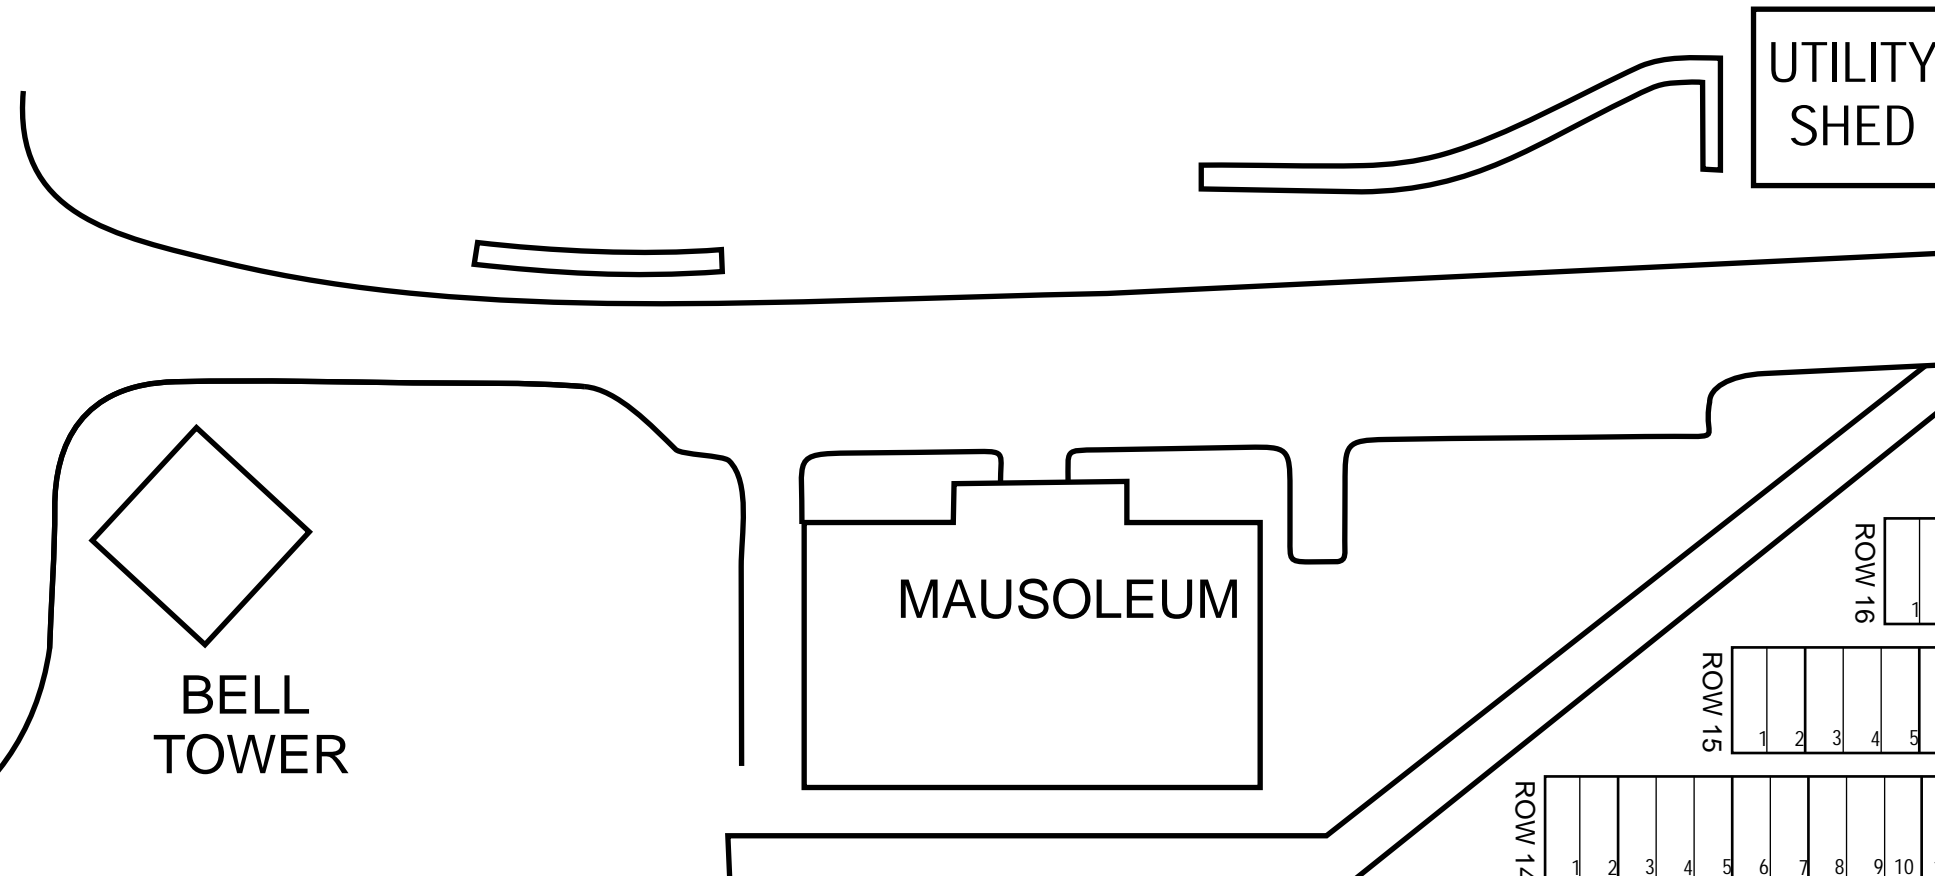

BELL TOWER

SECTION D

MAUSOLEUM ROAD

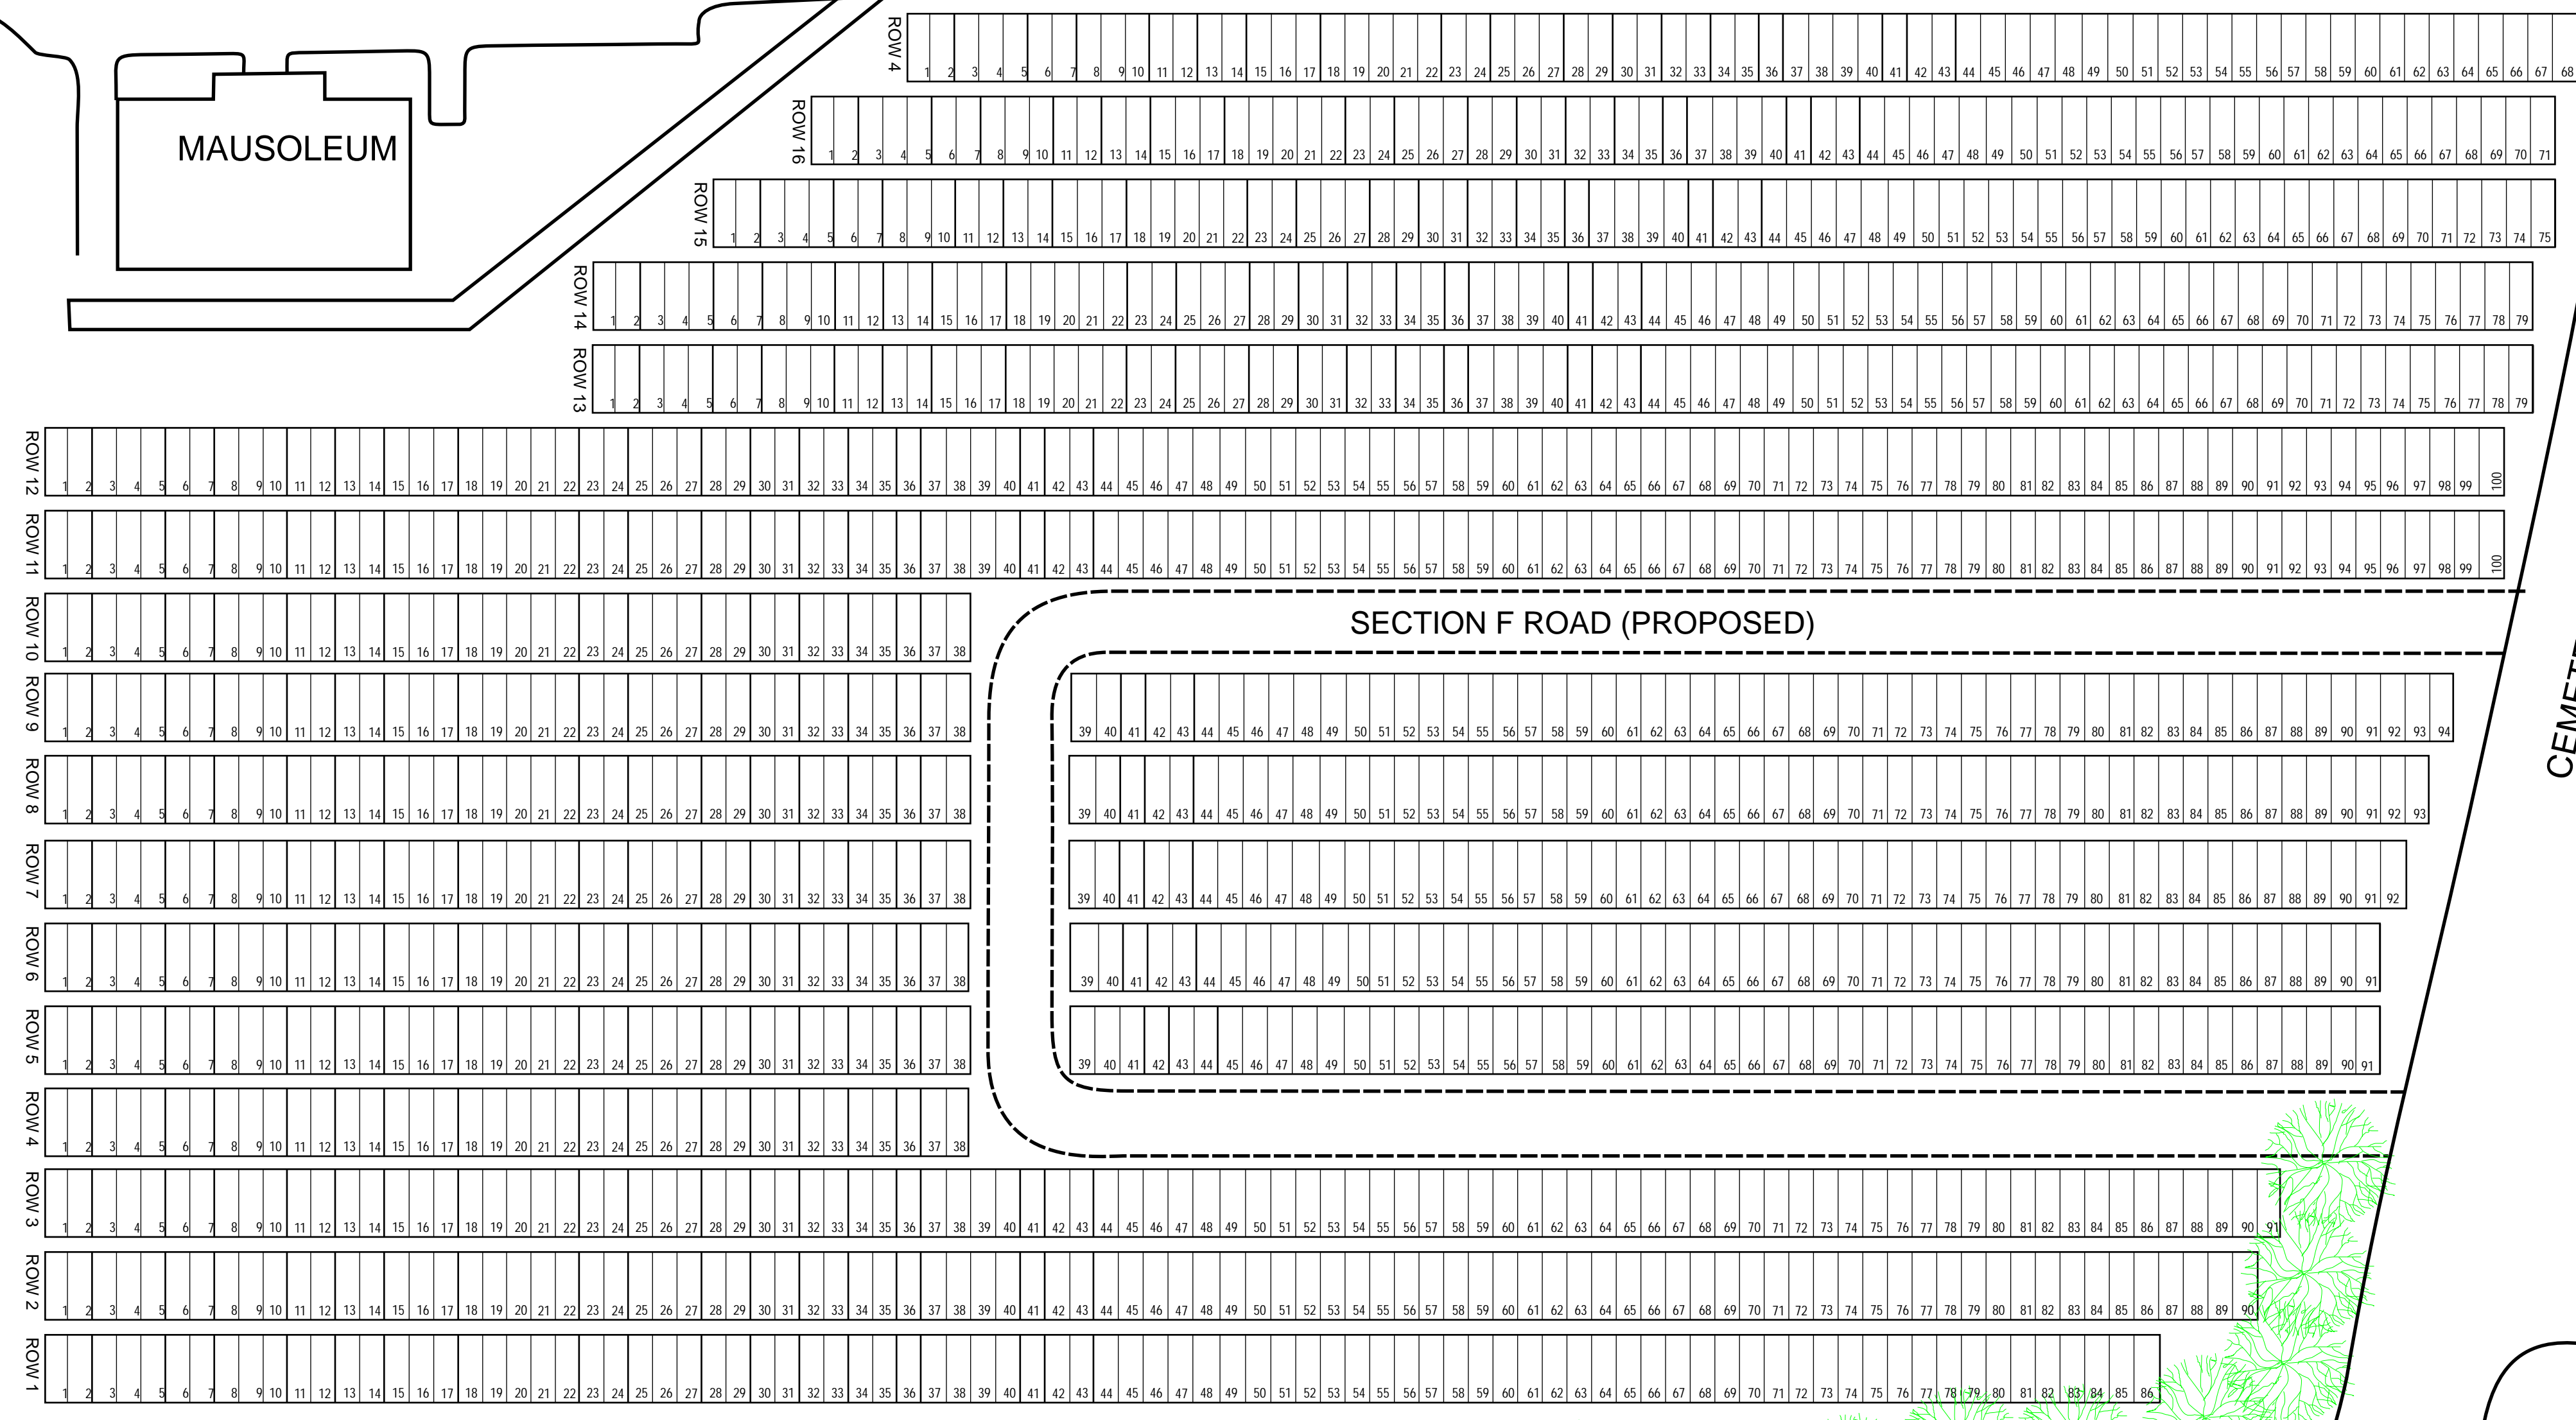

SECTION F ROAD (PROPOSED)

FENCE LINE & PROPERTY LINE

BUSINESS PROPERTY

BUSINESS PROPERTY



CEMETERY ROAD

BUSINESS PROPERTY

POMROYS DRIVE (ROUTE 160)

BUSINESS AND RESIDENTIAL PROPERTY

SECTION F

 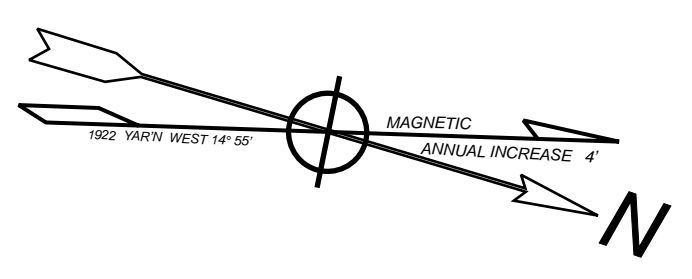


SCAN:175%

ST. ANTHONY OF PADUA CEMETERY	
SECTION F	
NOTE: The scale, grave location and measurements shown are for general reference use only. This is not a site surveyed document.	Scale 1"=20'
Sheet 7 of 8	
Copyright © 2009 by TOPOGRAPHIX®	


Disclaimer: The contents of this map is based on documents and information supplied by the client. Accuracy of images is not suitable for engineering purposes. TOPOGRAPHIX® assumes no responsibility for it's content.

FLOOR PLAN ST. ANTHONY OF PADUA CEMETERY CHapel MAUSOLEUM


ST ANTHONY TERRACE
(LOWER LEVEL)

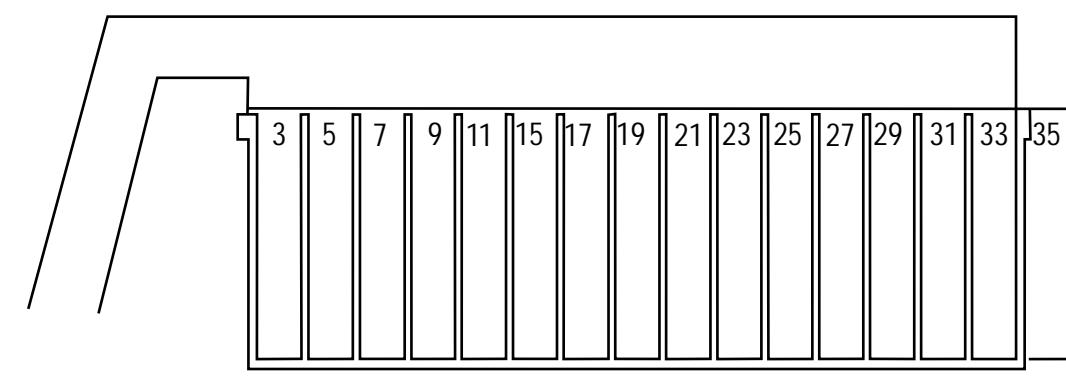

ST FRANCIS CHAPEL
(UPPER LEVEL)

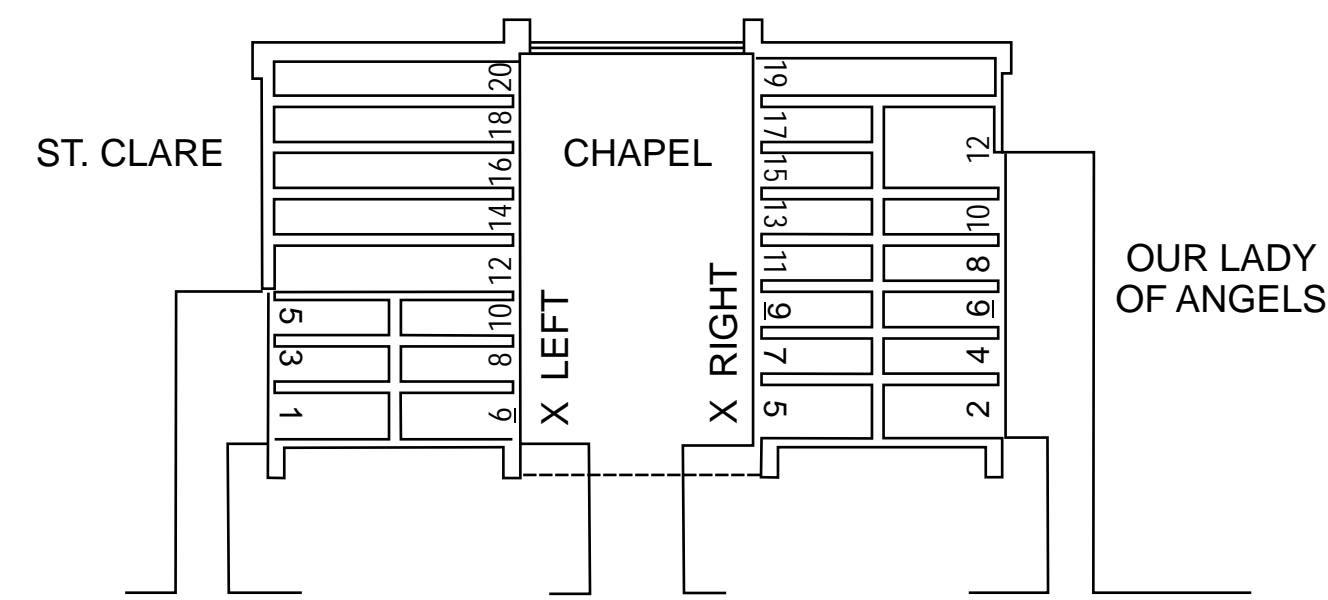

ST FRANCIS CHAPEL
ROW D ONLY TRUE COMPANIONS
6 8 10 12 14 16 18 20

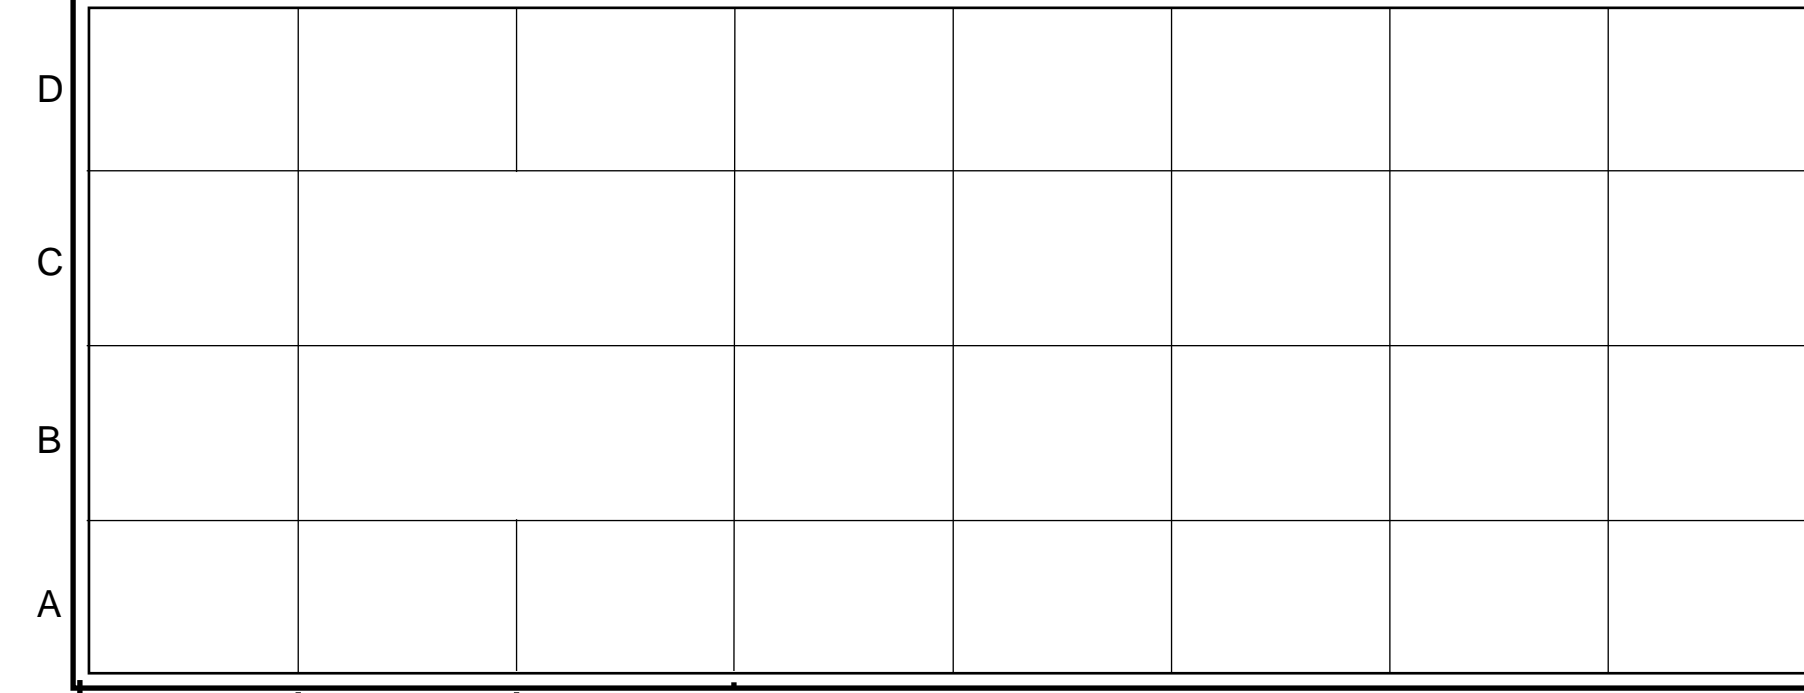


TRUE COMPANIONS

(3) (3) (3)

SIDE X SIDE COMPANIONS
SINGLES & SINGLES WITH ABBEYS


ST FRANCIS CHAPEL

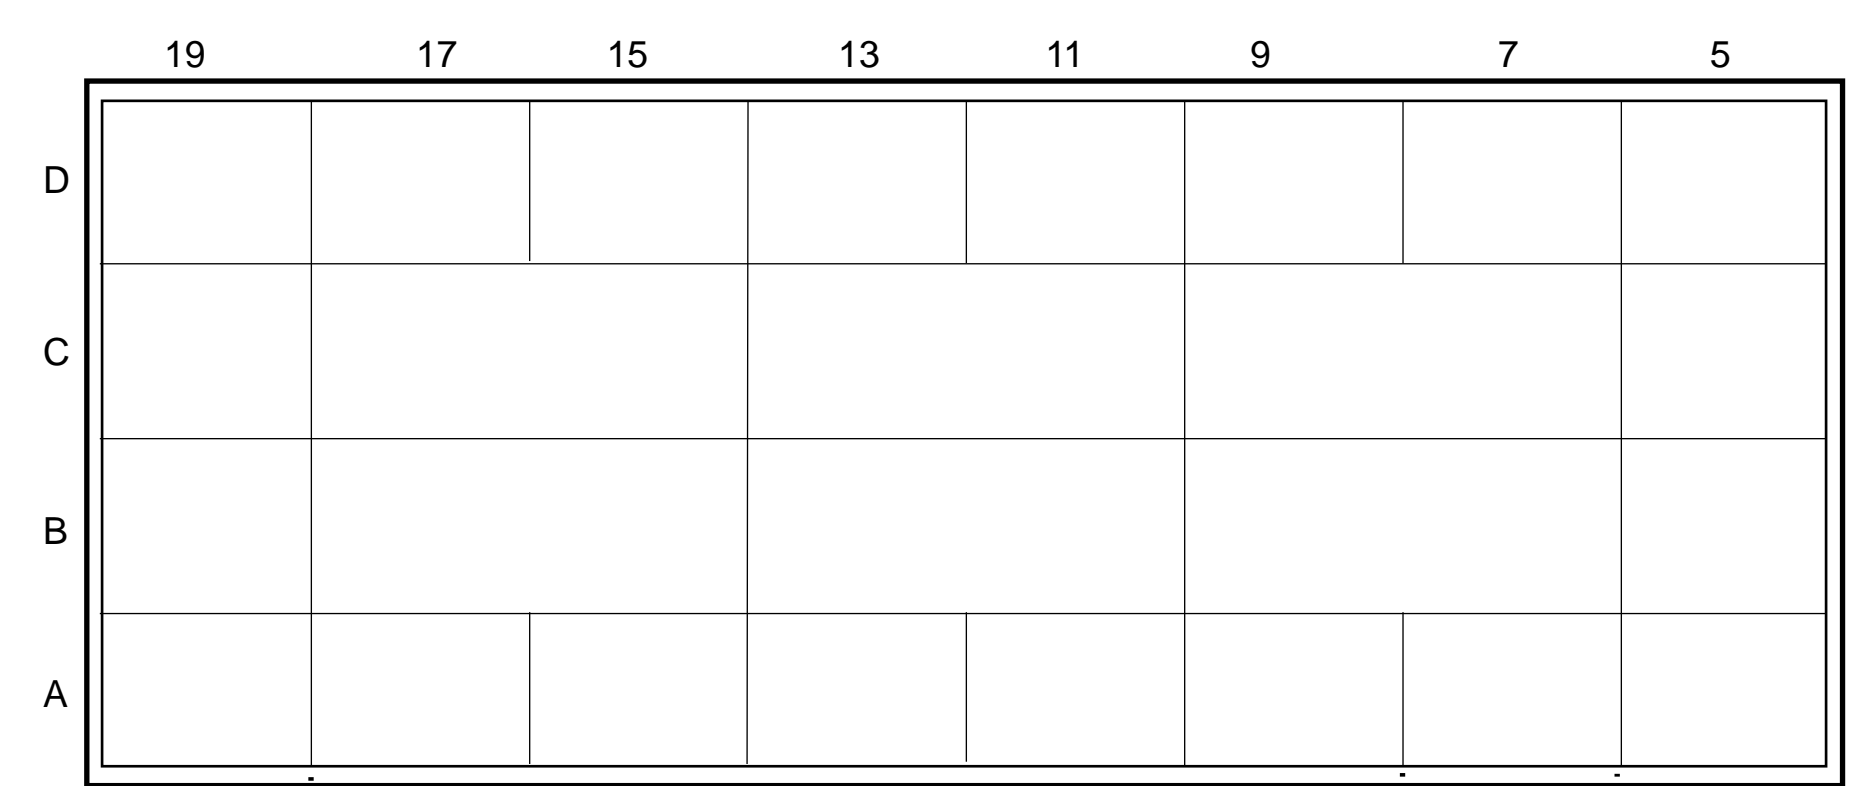

TRUE COMPANIONS


SIDE X RIGHT SIDE COMPANIONS
SINGLES & SINGLES WITH ABBEYS

ST ANTHONY TERRACE
(LOWER LEVEL)

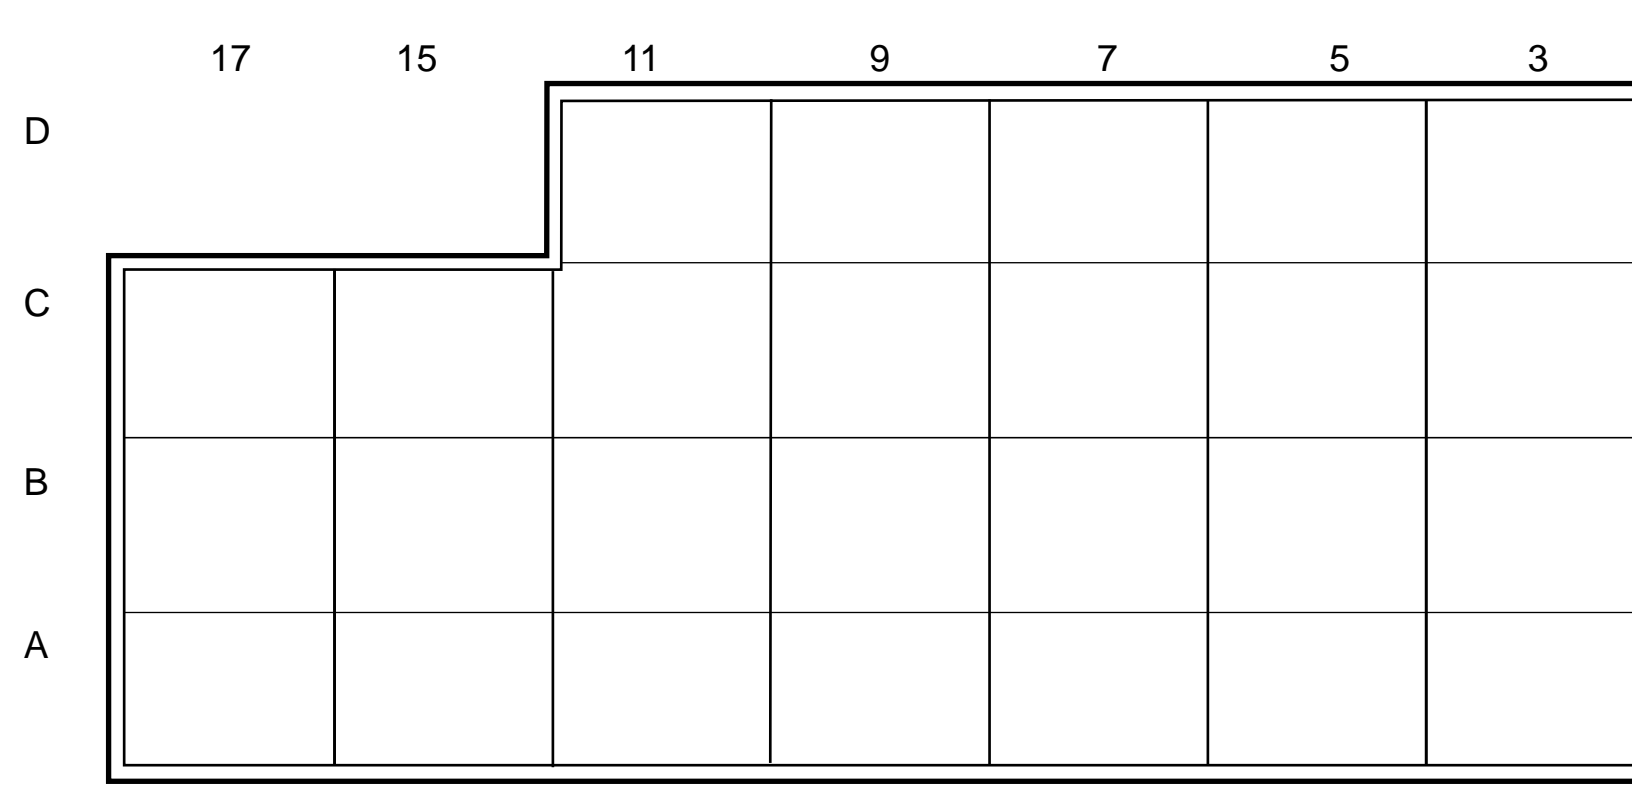


TRUE COMPANIONS

ST ANTHONY TERRACE
(LOWER LEVEL)

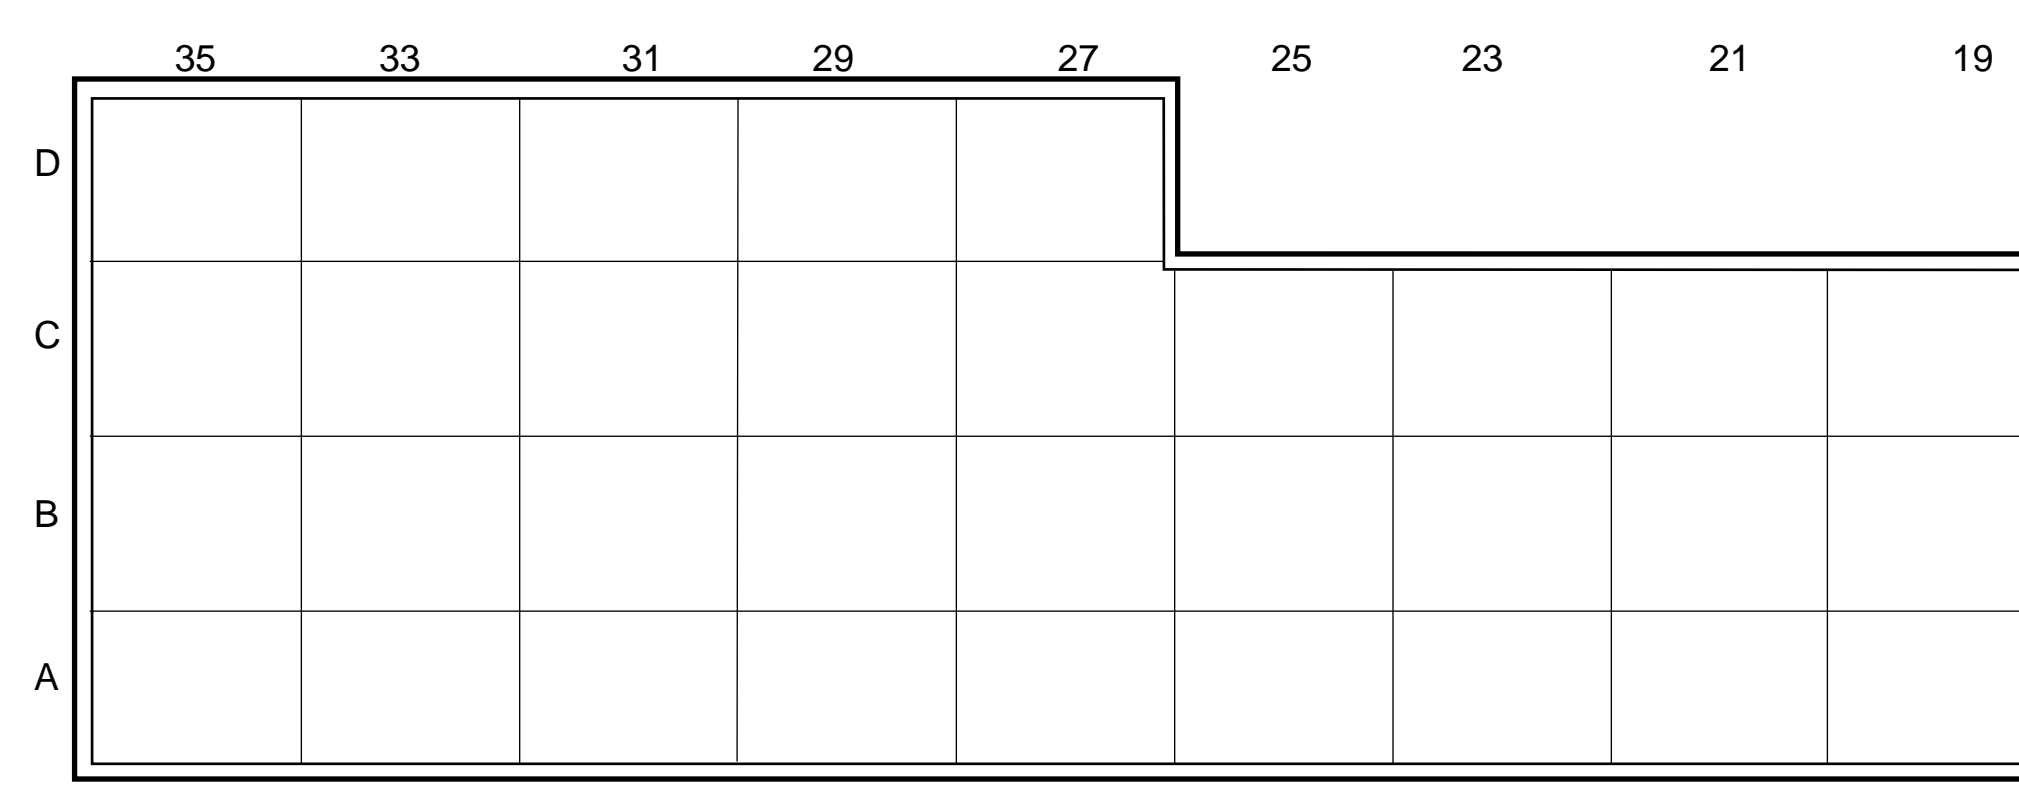

TRUE COMPANIONS

OUR LADY OF THE ANGELS PATIO
(OUTSIDE RIGHT SIDE)

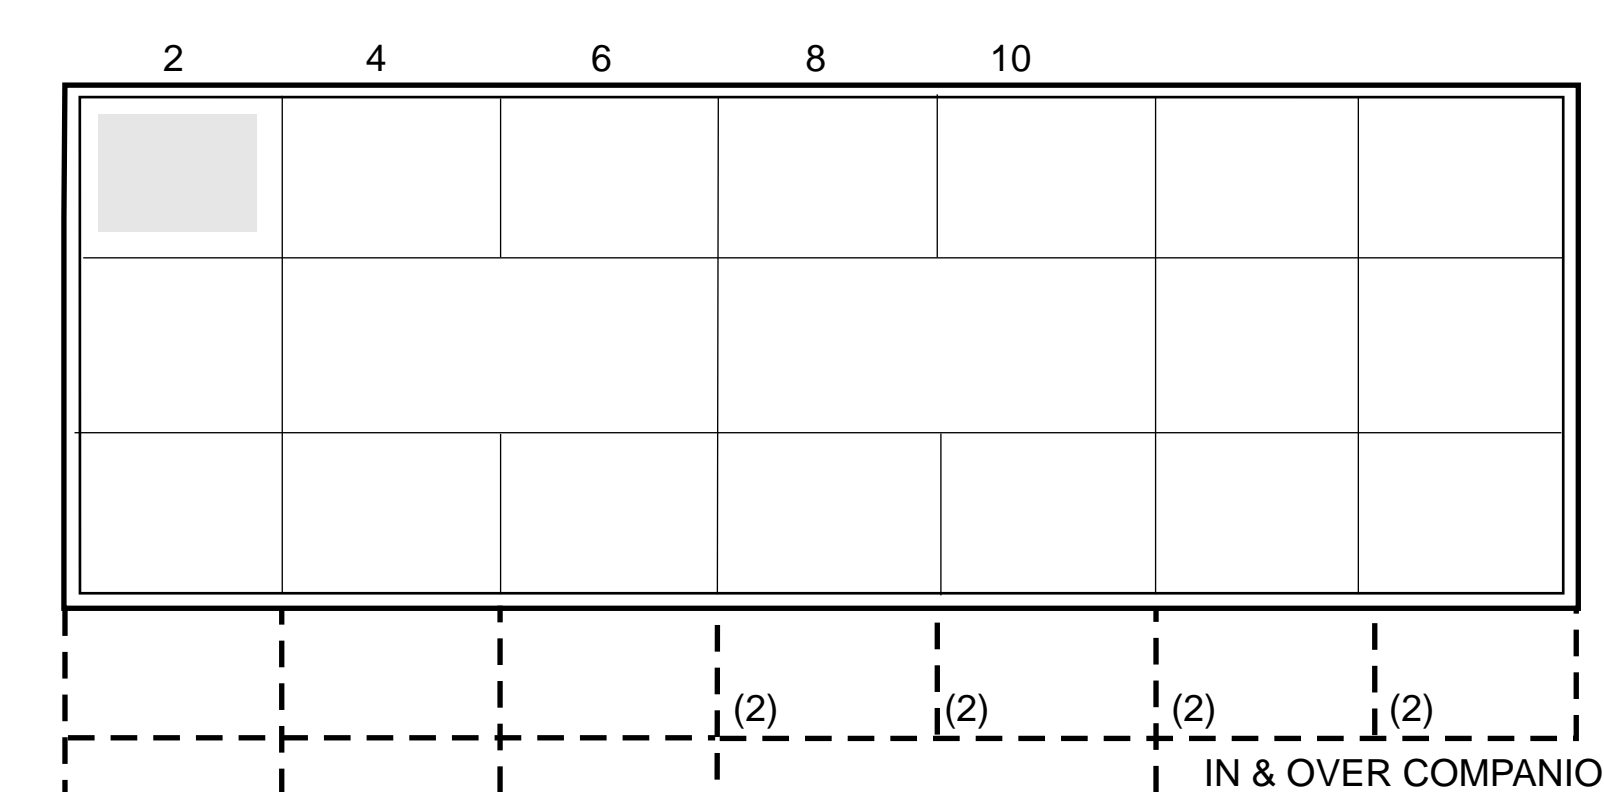


(3) (3) (3) (2) (2) (2) (2)

SIDE X RIGHT SIDE COMPANIONS
SINGLES & SINGLES WITH ABBEYS


IN & OVER COMPANION
& WITH ABBEY

ST. CLARE
(OUTSIDE LEFT SIDE)

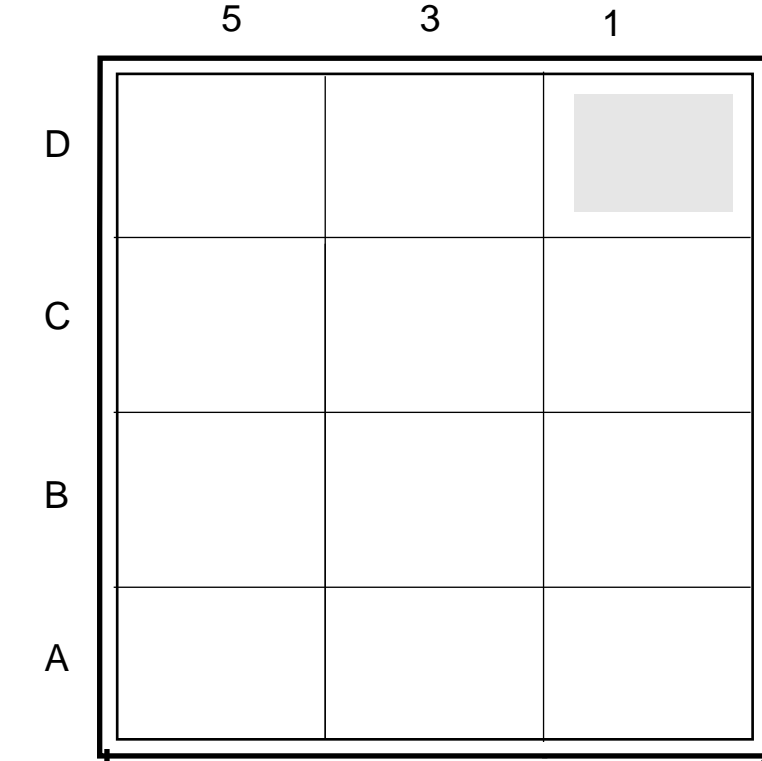

SINGLES & SINGLES WITH ABBEYS

CREMATION NICHE
(UNDER MAUSOLEUM WINDOW - FAR WALL)

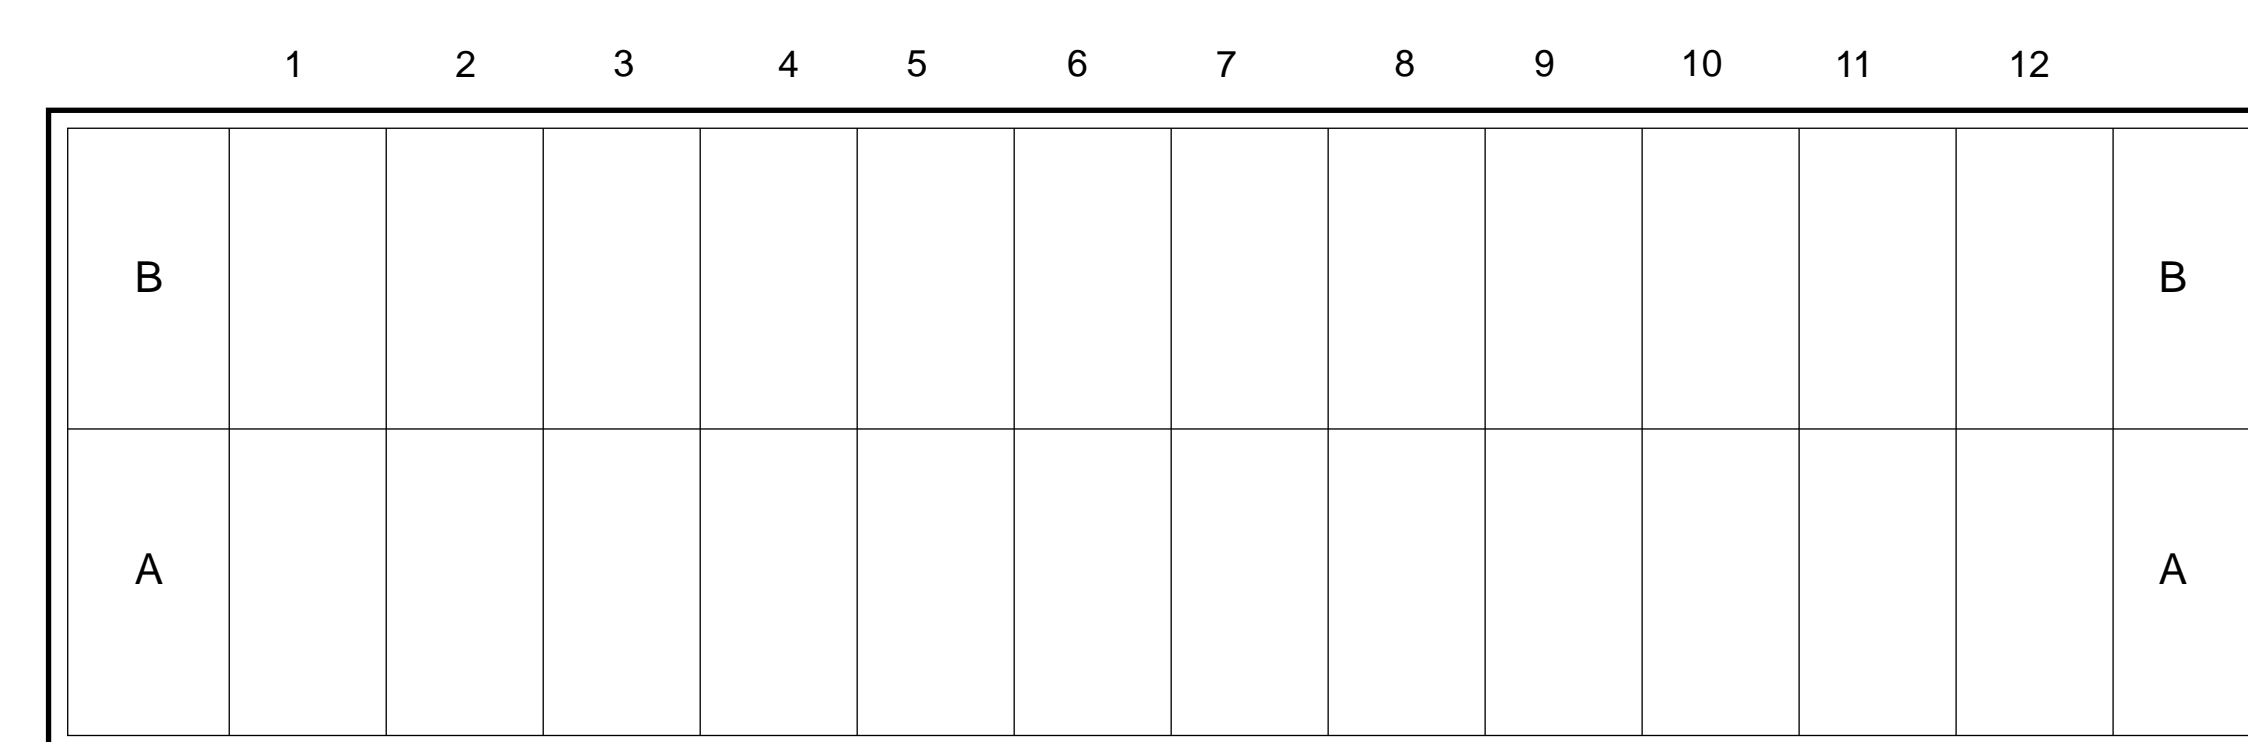

EACH NICHE \$950
ENTUMBENT \$150

Disclaimer: The contents of this map is based on documents and information supplied by the client. Accuracy of images is not suitable for engineering purposes. TOPOGRAPHIX® assumes no responsibility for it's content.